

# FIGURE 10 | VENTURE LANE AND LANSING STREET INTERSECTION IMPROVEMENTS


**Build**  
 LOS B in PM Peak, 0 Over-Capacity Movements

**Wickham Road at Venture Lane and Lansing Street**


<b>Construction</b>	\$1,300,000
<b>Utility Relocations</b>	\$0
<b>Engineering/CEI</b>	\$390,000
<b>Roadway ROW</b>	\$4,850,000
<b>Total</b>	\$6,540,000

Concept feasibility still under discussion with Brevard County School Board

**Lane Configuration | Lansing Street**

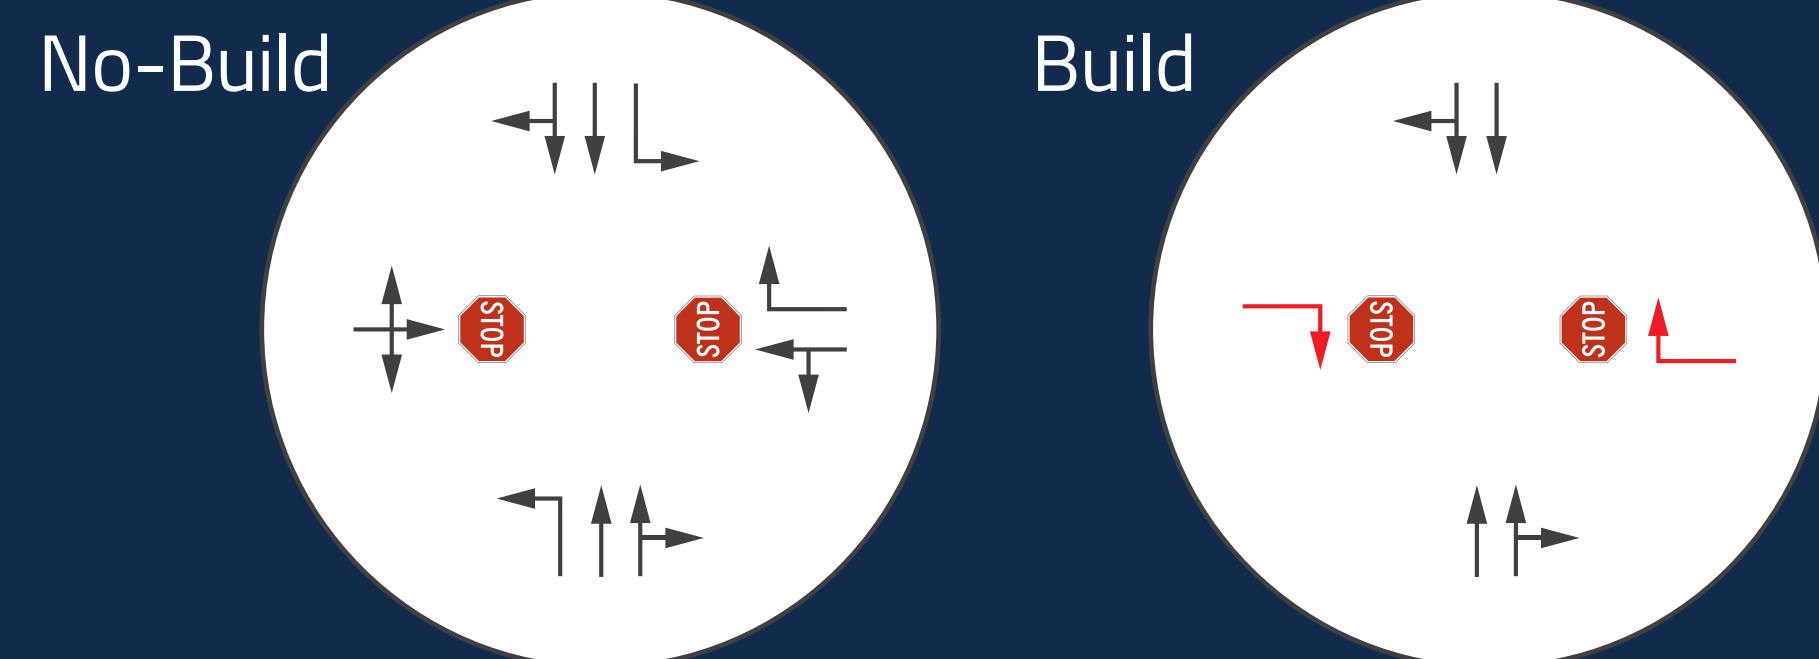

**Lane Configuration | Venture Lane**

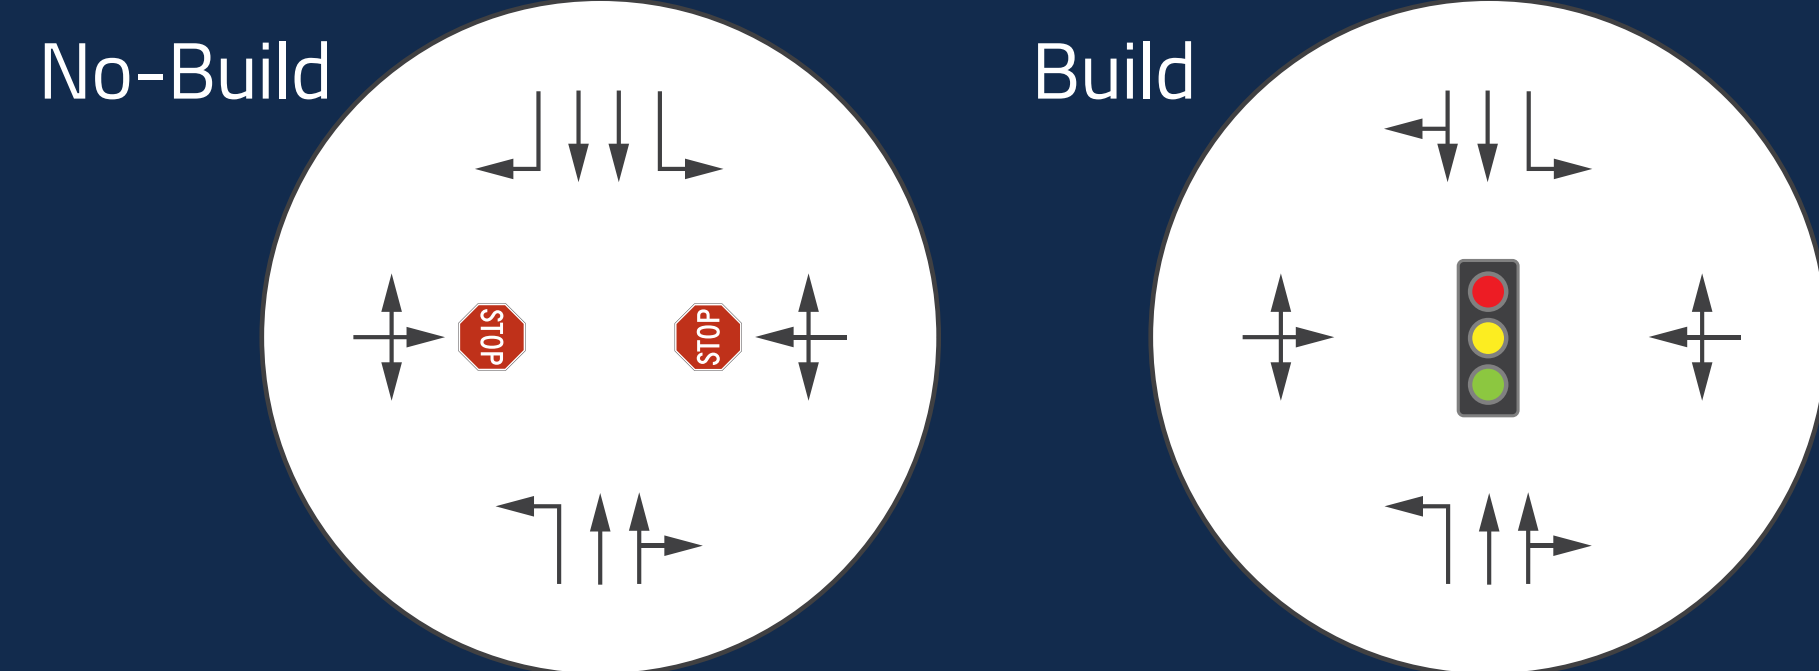

**Legend**

- Resurfaced Pavement
- New Pavement
- New Sidewalk
- Concrete Median
- Transit Stop
- Back of Curb
- Front of Sidewalk
- Back of Sidewalk
- Proposed ROW

