



Typical Section Concepts - Segment 2: South Patrick Dr. (SR 513) to Palm Springs Blvd.

Existing

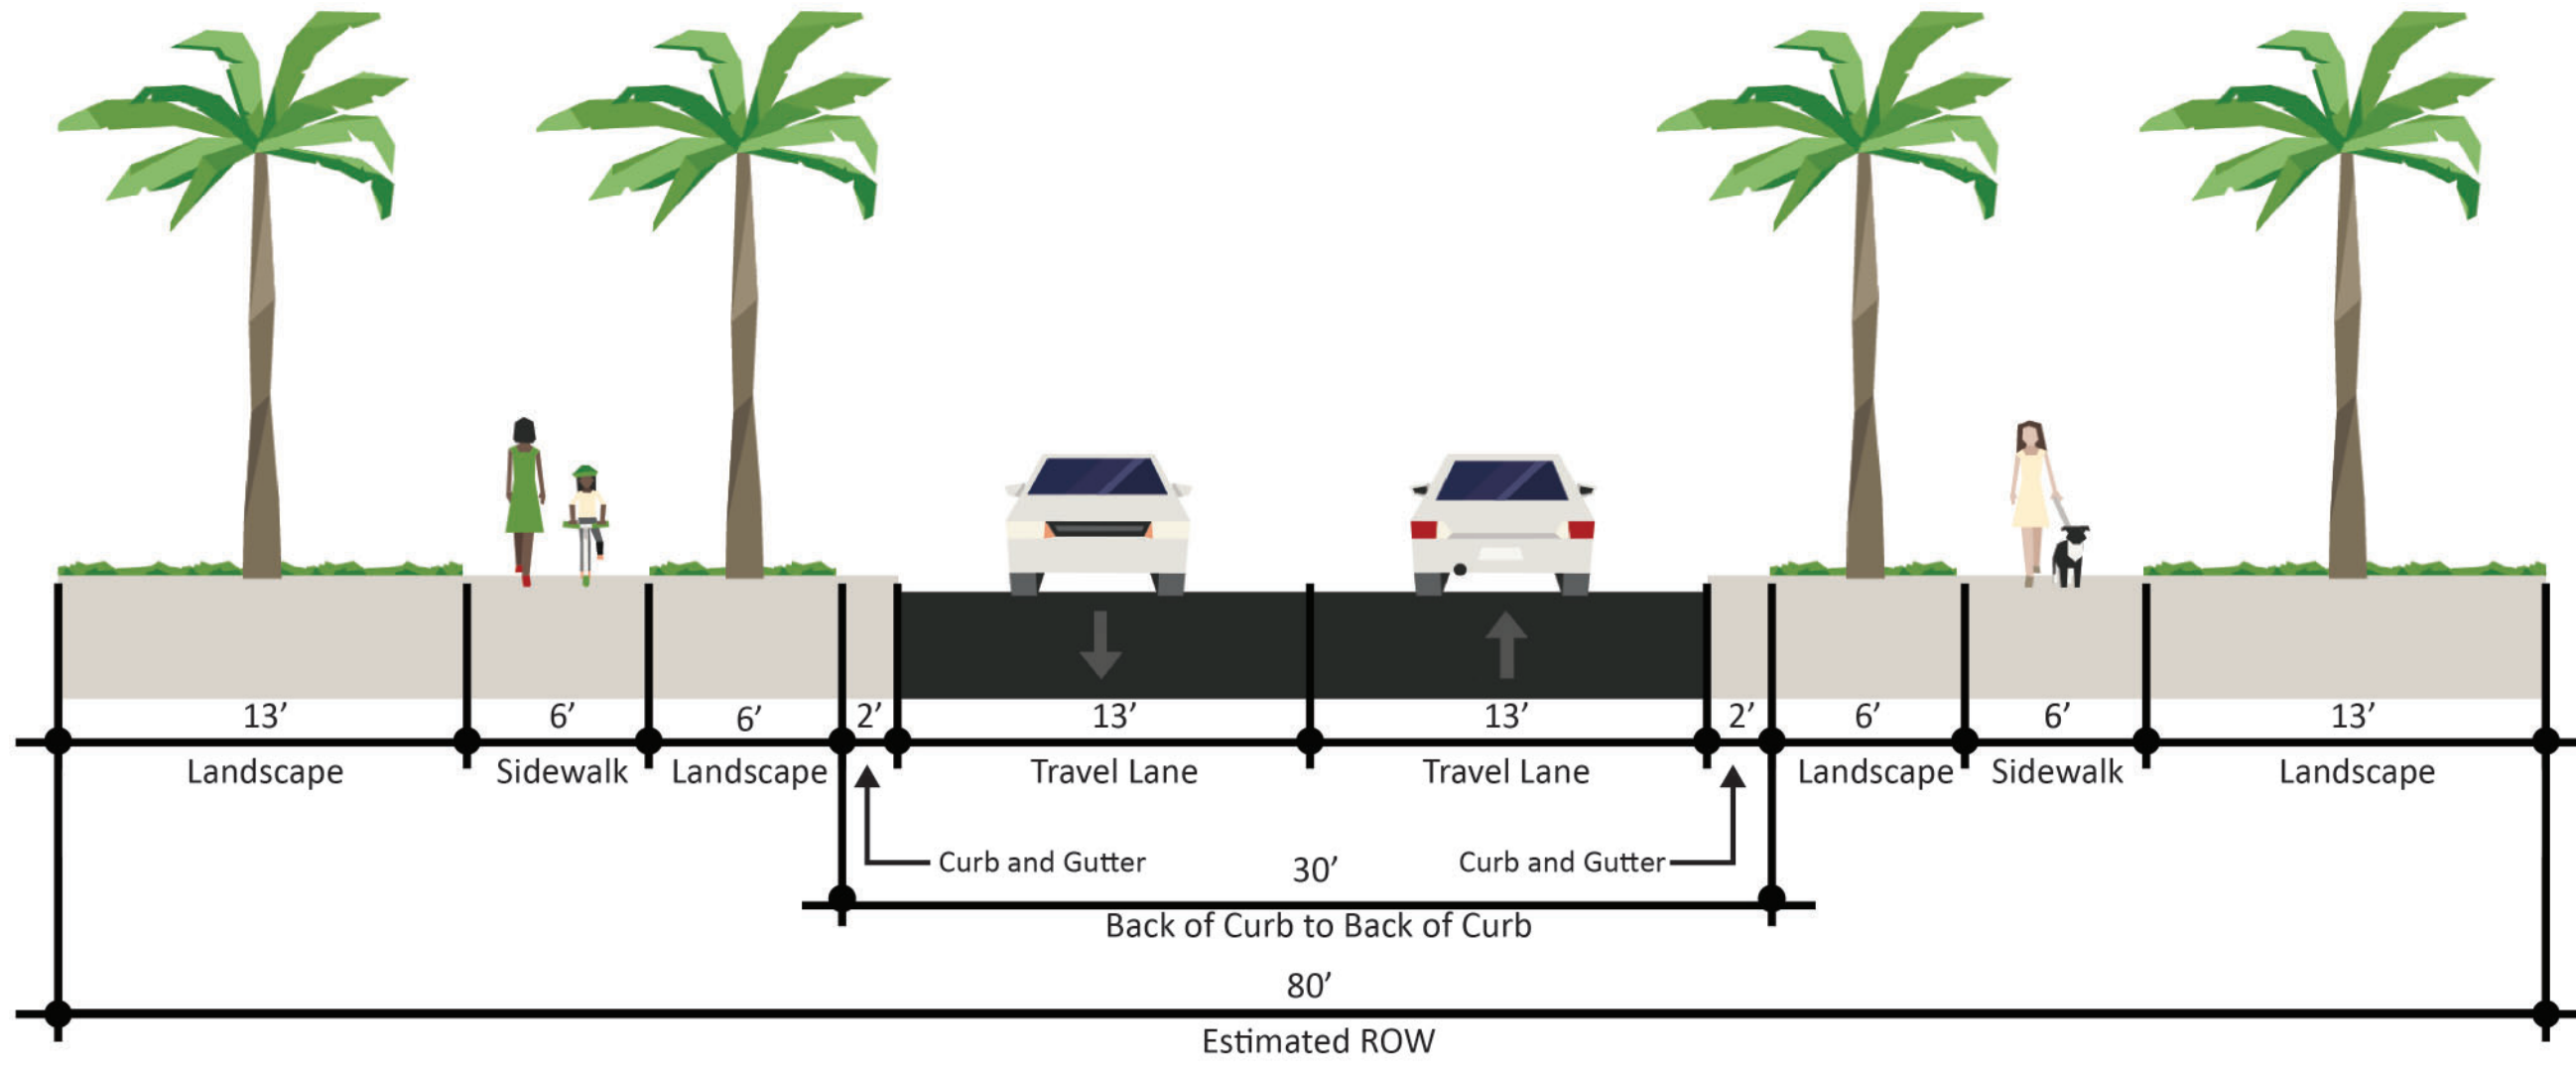

Alternative 1 - Shared Use Path and Sharrows

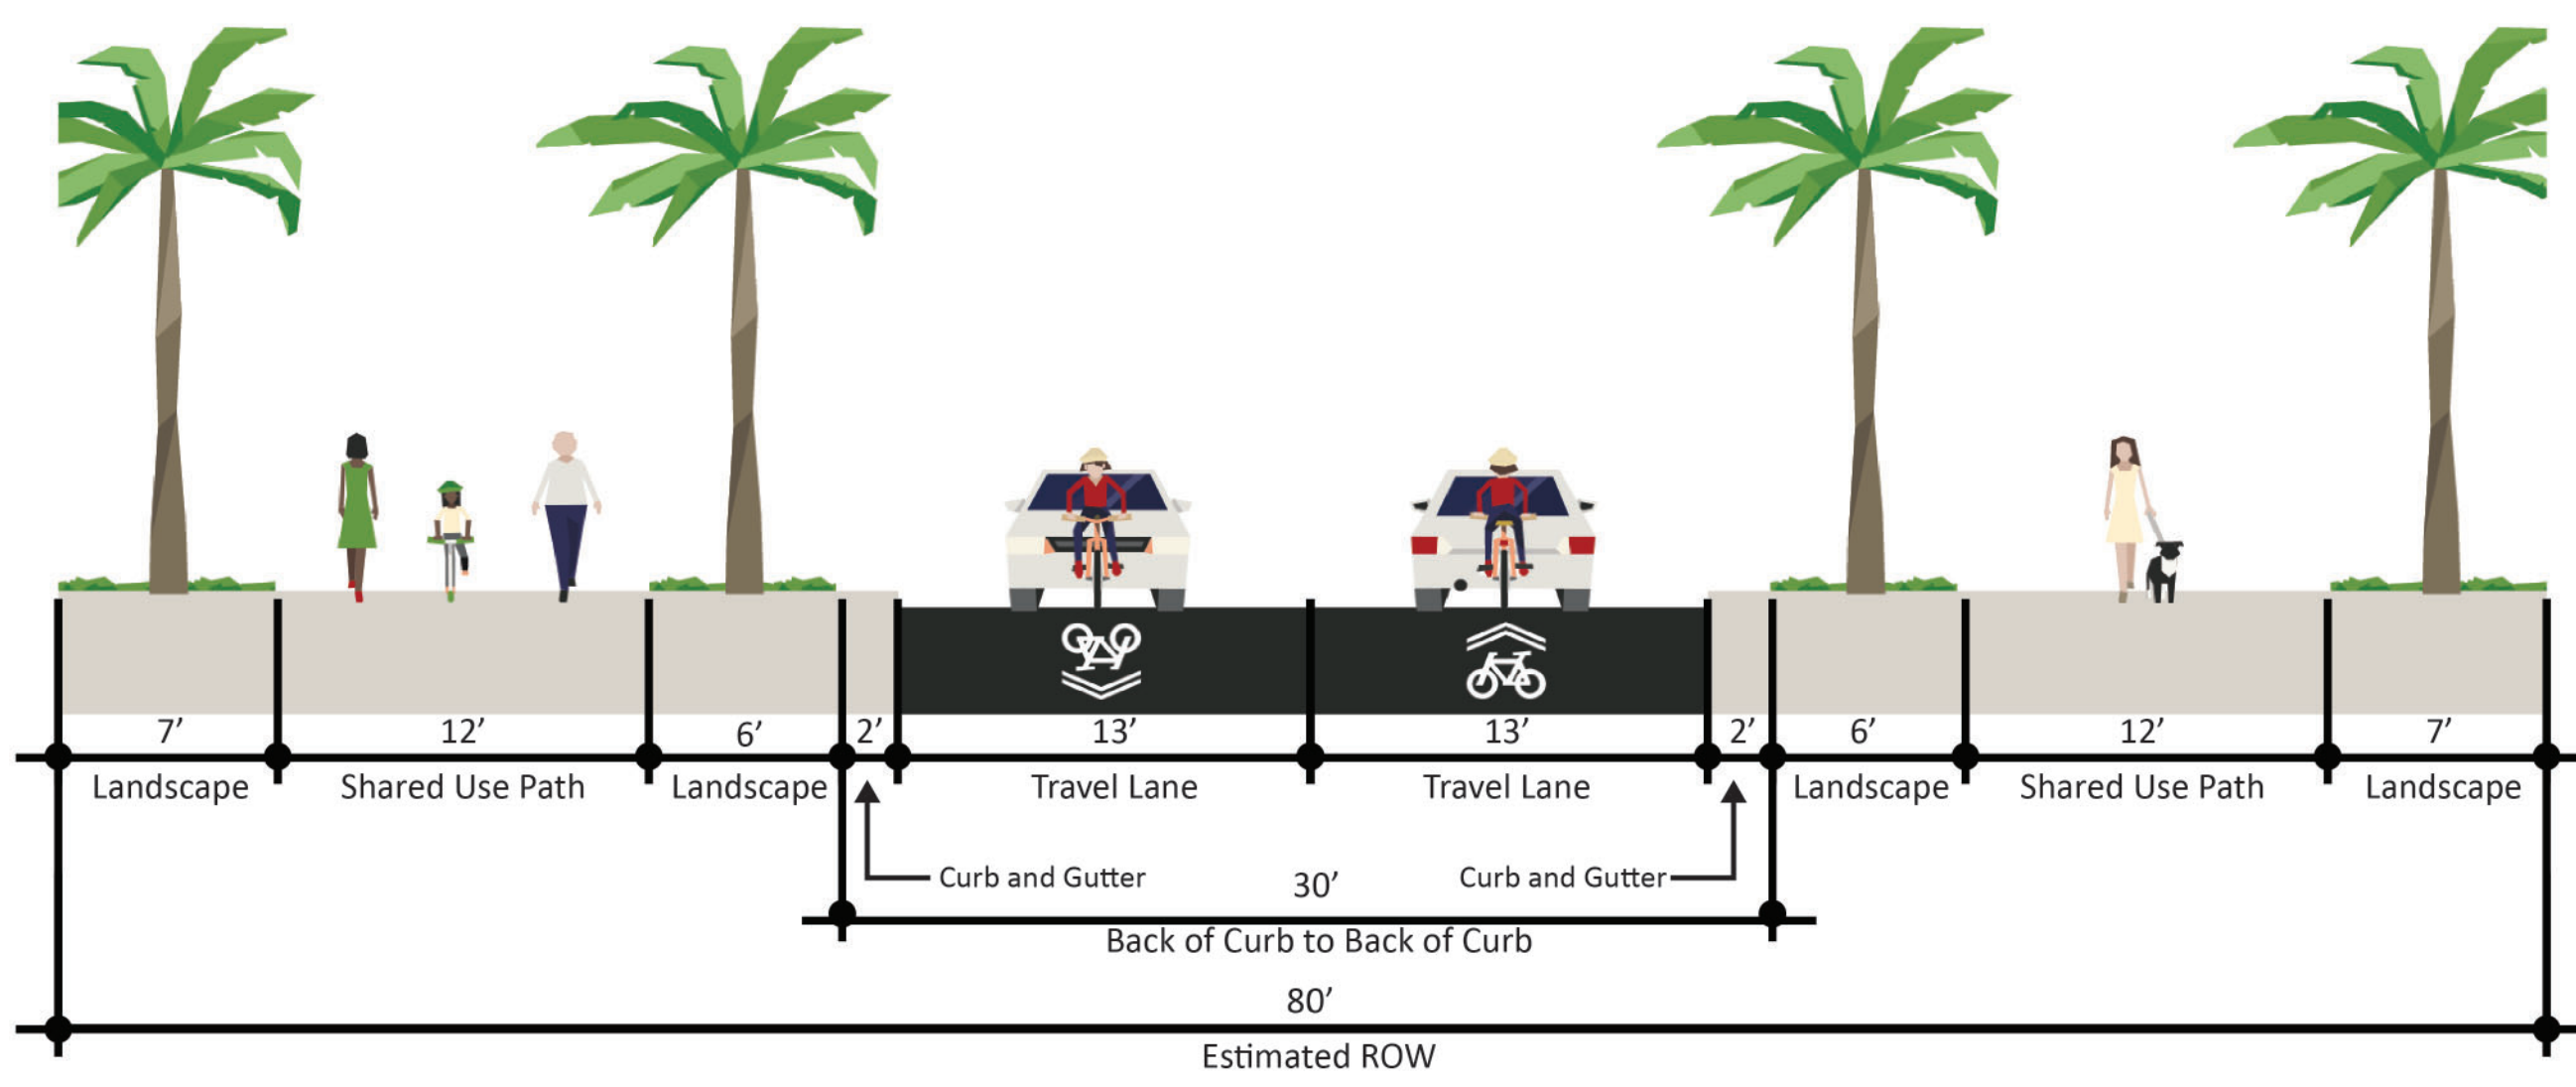

Alternative 2 - Buffered Bike Lanes and Wider Sidewalks

