




CROTON ROAD OPTION A-1 ROADWAY IMPROVEMENTS

Croton Road Option A-1

Alternative	EB/WB Right Turns
Construction	\$800,000
Utility Relocations	\$0
Engineering/CEI	\$300,000
Roadway ROW	\$0
Total	\$1,100,000

Preliminary Costs - subject to change based on public comment and final revisions to preferred alternative concept.

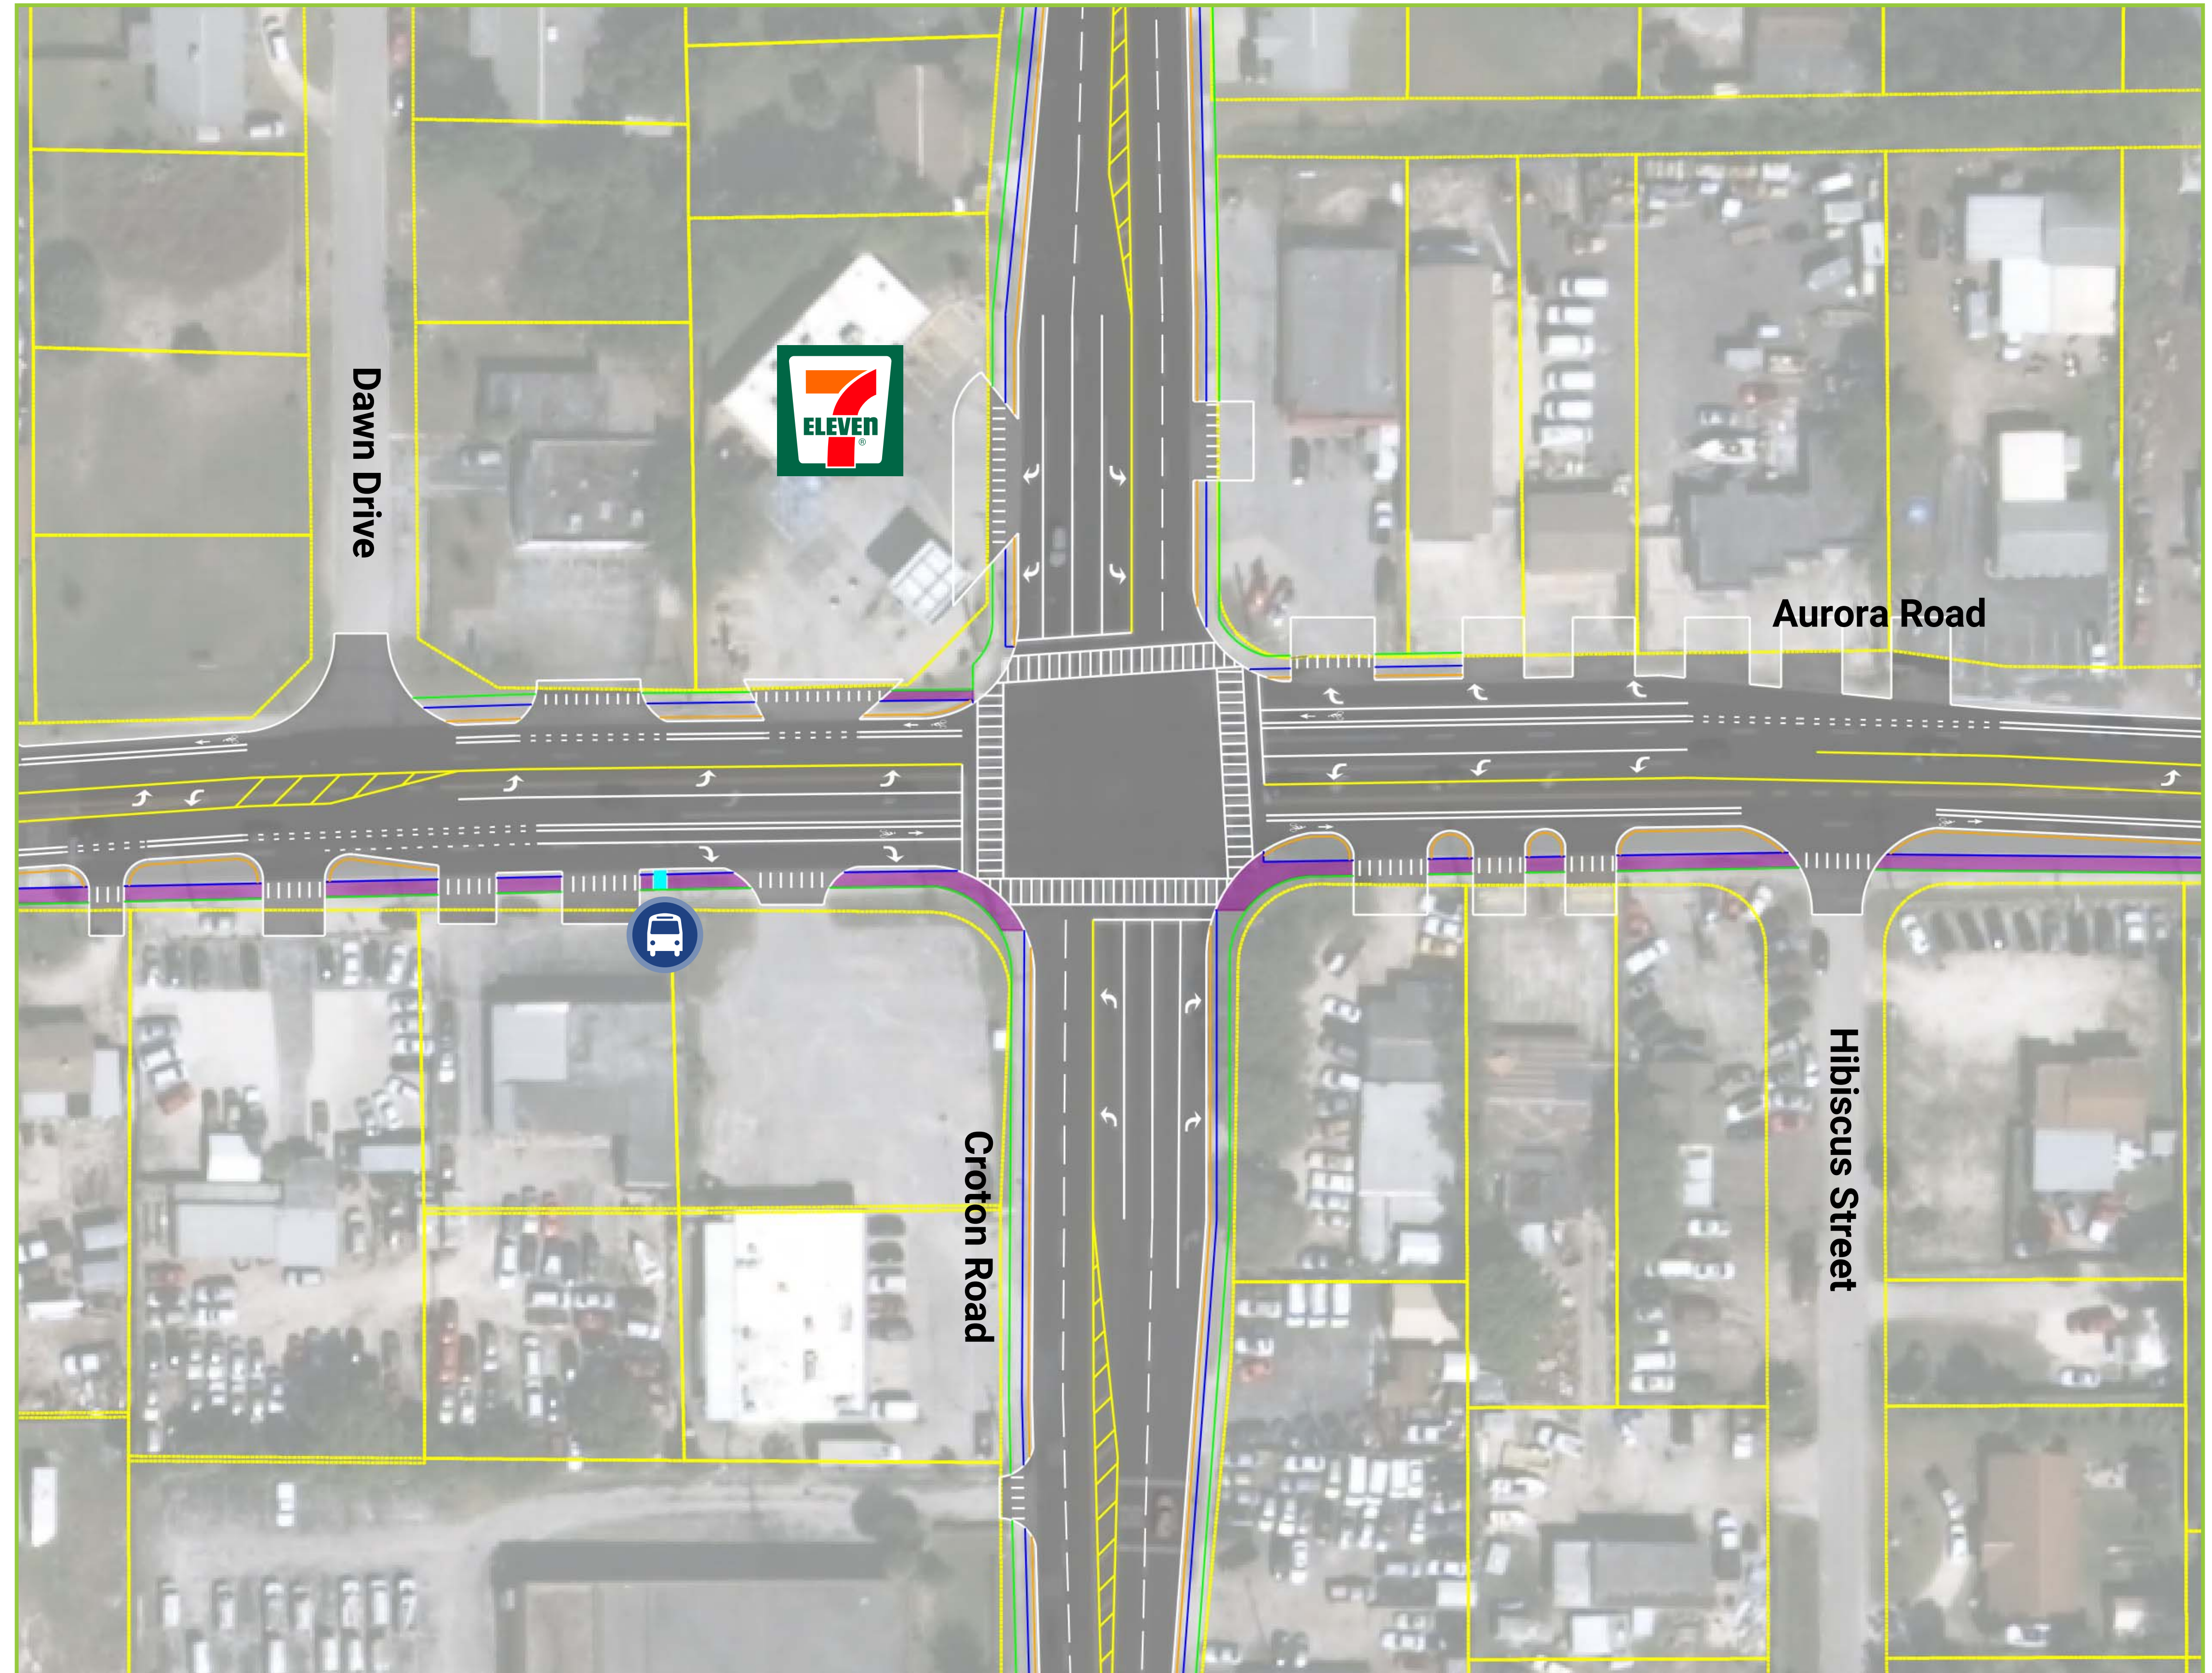

Legend

- Resurfaced Pavement
- New Sidewalk
- Concrete Median
- B Transit Stop
- Back of Curb
- Front of Sidewalk
- Back of Sidewalk
- Proposed ROW

