

**Future Build Option B**  
 WB Right Turn Lane Only


**No Build**  
 LOS E in PM Peak, 4 Over-Capacity Movements

**Build**  
 LOS E in PM Peak, 2 Over-Capacity Movements

Wickham Road at Aurora Road	
Alternative	WB Right Turn
Construction	\$1,100,000
Utility Relocations	\$100,000
Engineering/CEI	\$360,000
Roadway ROW	\$800,000
<b>Total</b>	<b>\$2,360,000</b>
<b>Benefit/Cost</b>	<b>2.49</b>

**Preliminary Costs** - subject to change based on selection of preferred typical section along Wickham Road and further revisions to concept based public comment.

**Lane Configuration | Aurora Road**

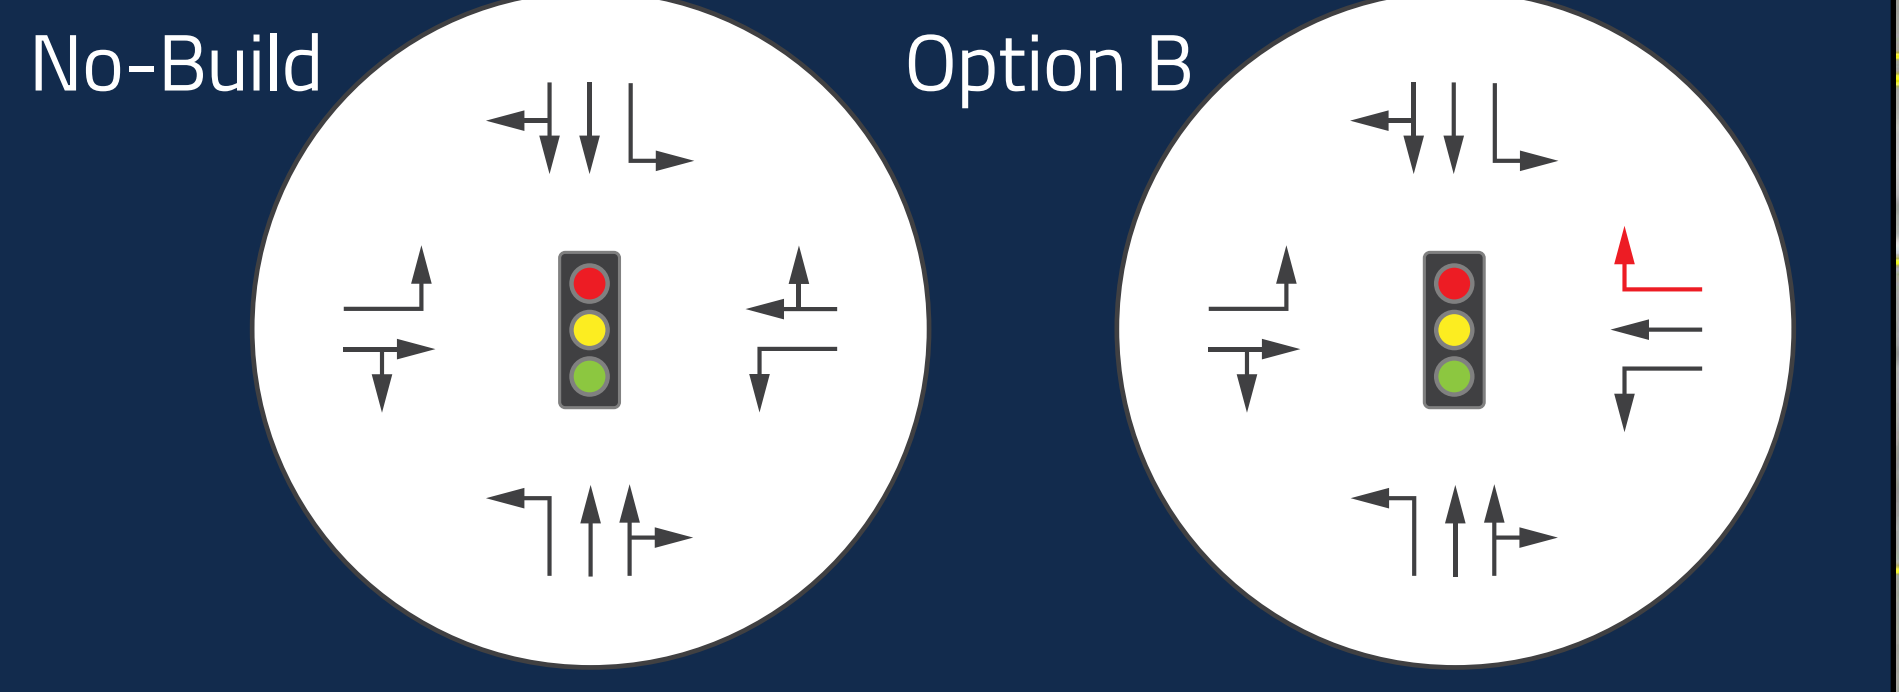

**Legend**

- Resurfaced Pavement
- Back of Curb
- New Pavement
- Front of Sidewalk
- New Sidewalk
- Back of Sidewalk
- Concrete Median
- Proposed ROW
- 🚌 Transit Stop

0 20 100  
 Feet