




COMMODORE BOULEVARD ROADWAY IMPROVEMENTS

Commodore Boulevard

Alternative	EB/WB/NB Left Turn Lanes, EB Right Turn Lane
Construction	\$800,000
Utility Relocations	\$300,000
Engineering/CEI	\$300,000
Roadway ROW	\$0
Total	\$1,400,000

Preliminary Costs - subject to change based on public comment and final revisions to preferred alternative concept.

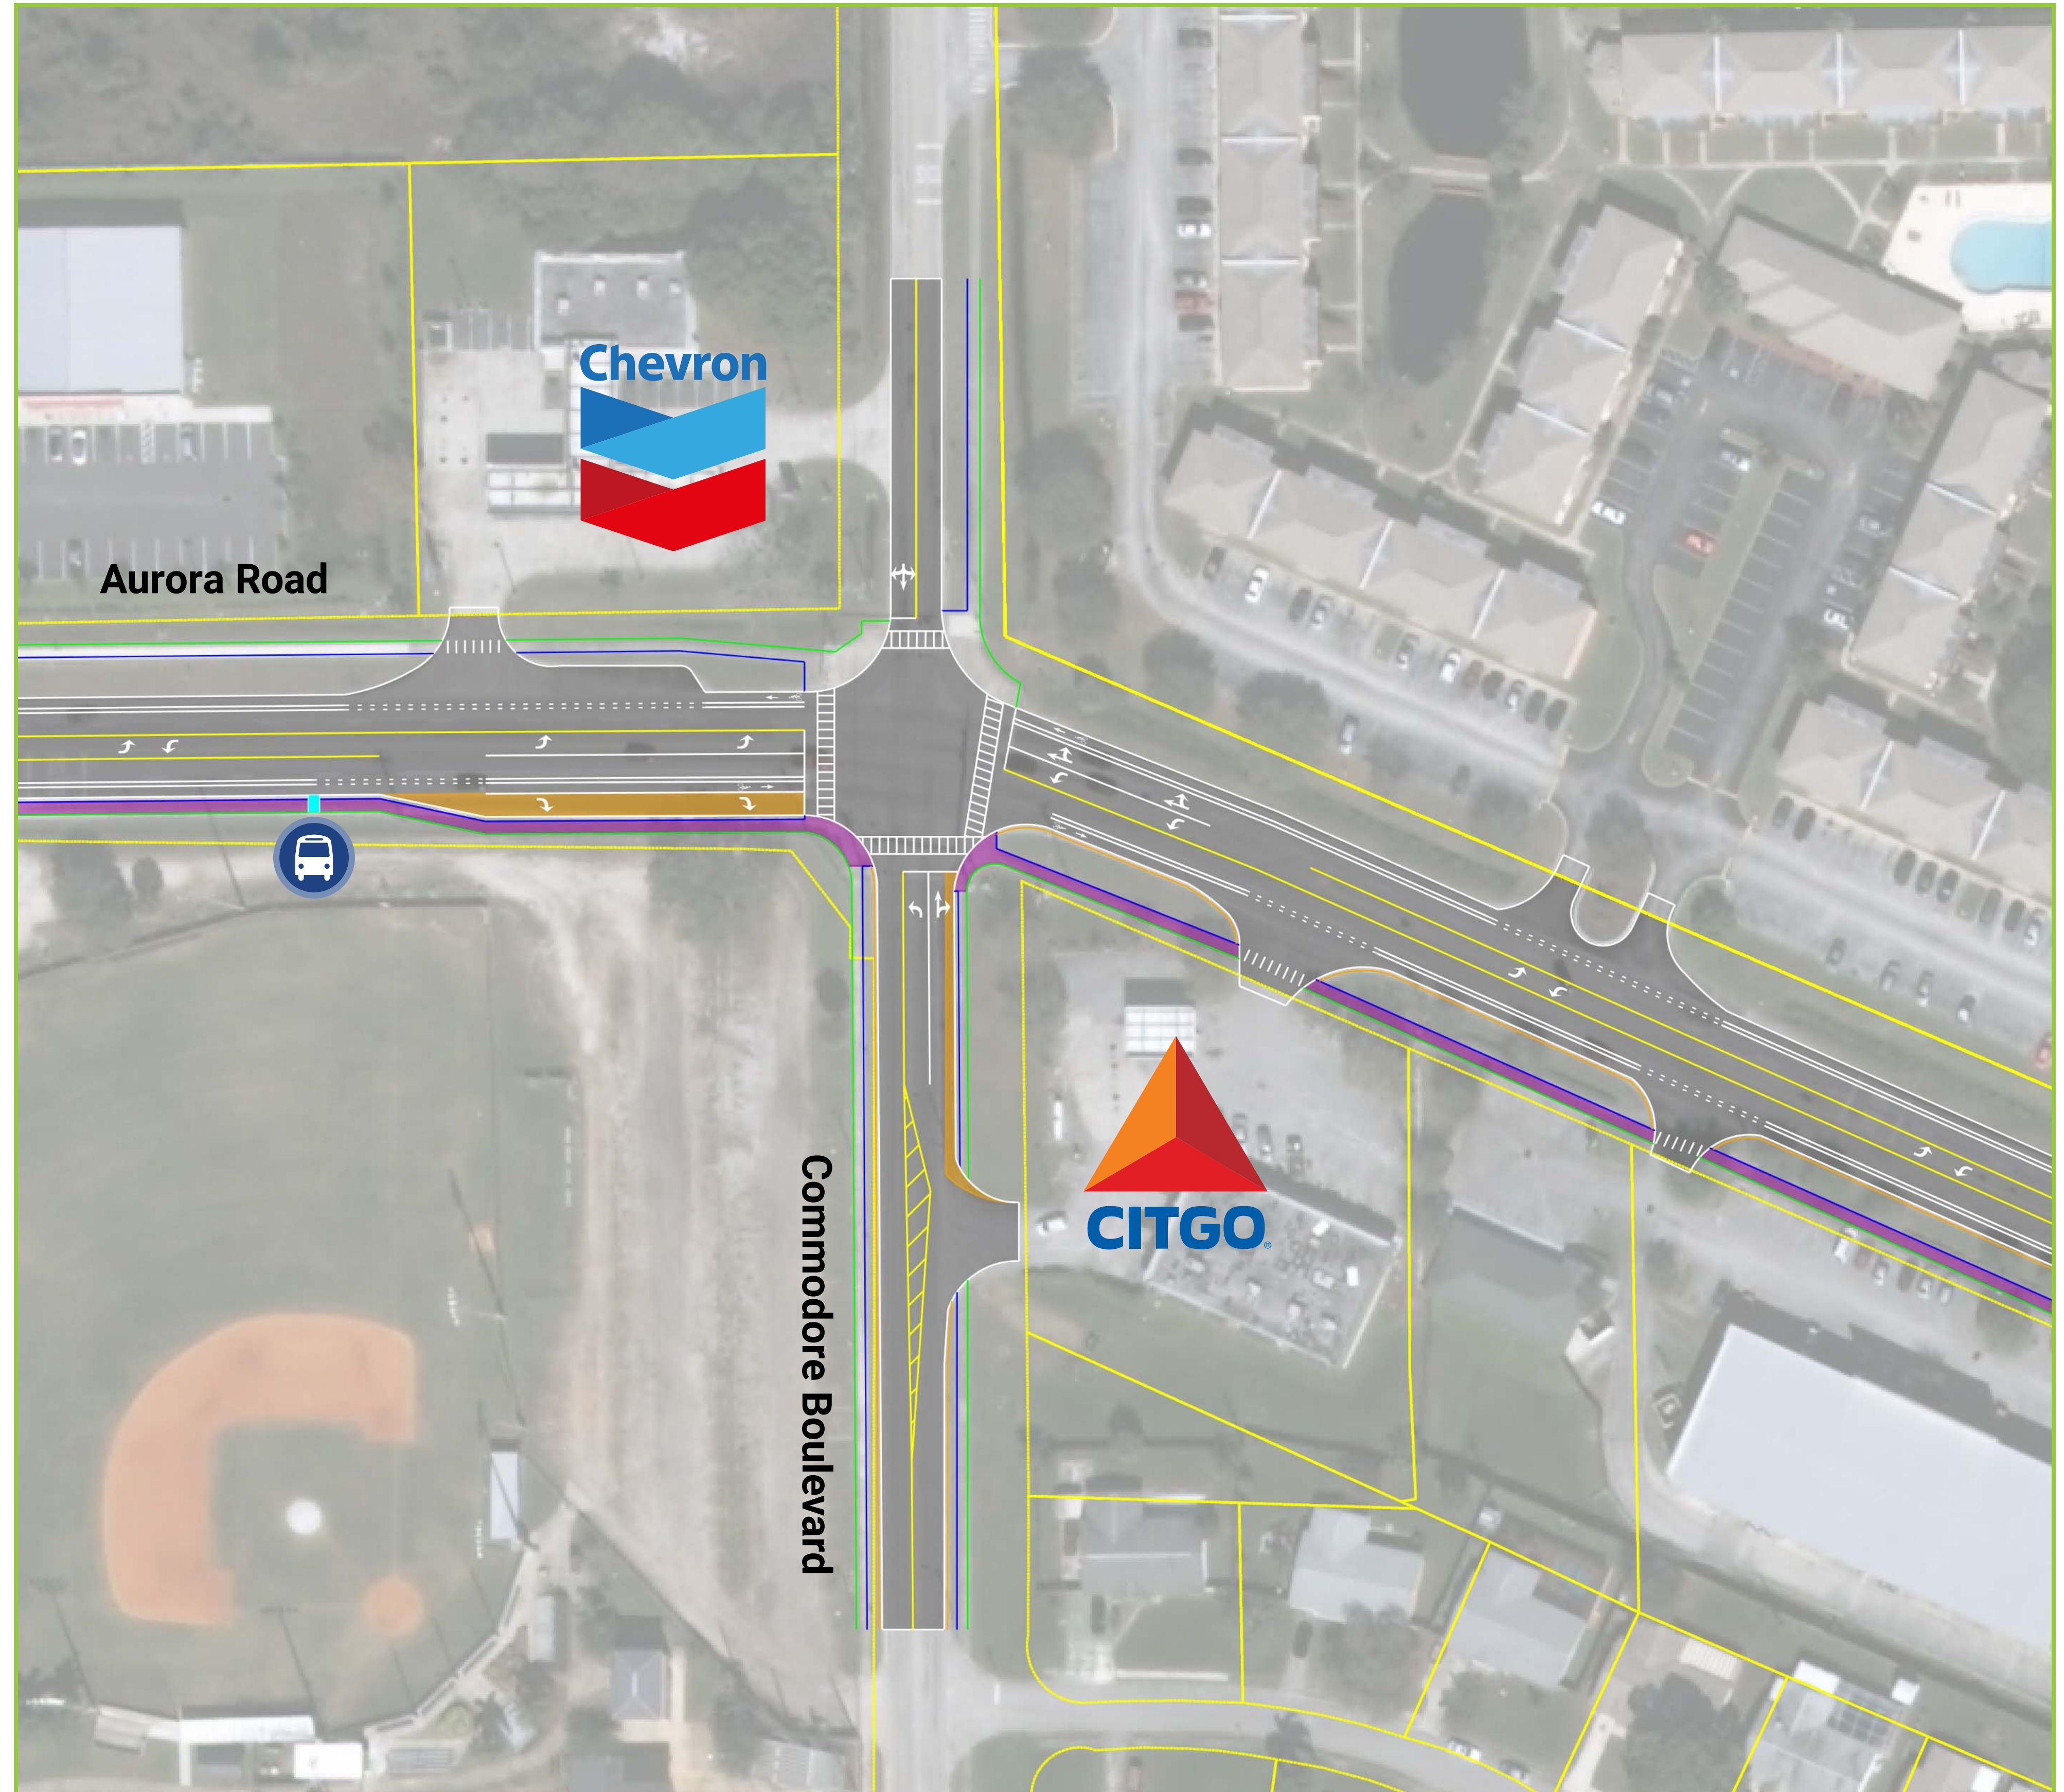

Legend

- Resurfaced Pavement
- New Pavement
- New Sidewalk
- Concrete Median
- Back of Curb
- Front of Sidewalk
- Back of Sidewalk
- Proposed ROW
- T Transit Stop

