


Segment 1 Existing Section : Mathers Bridge to South Patrick Dr. (SR 513)

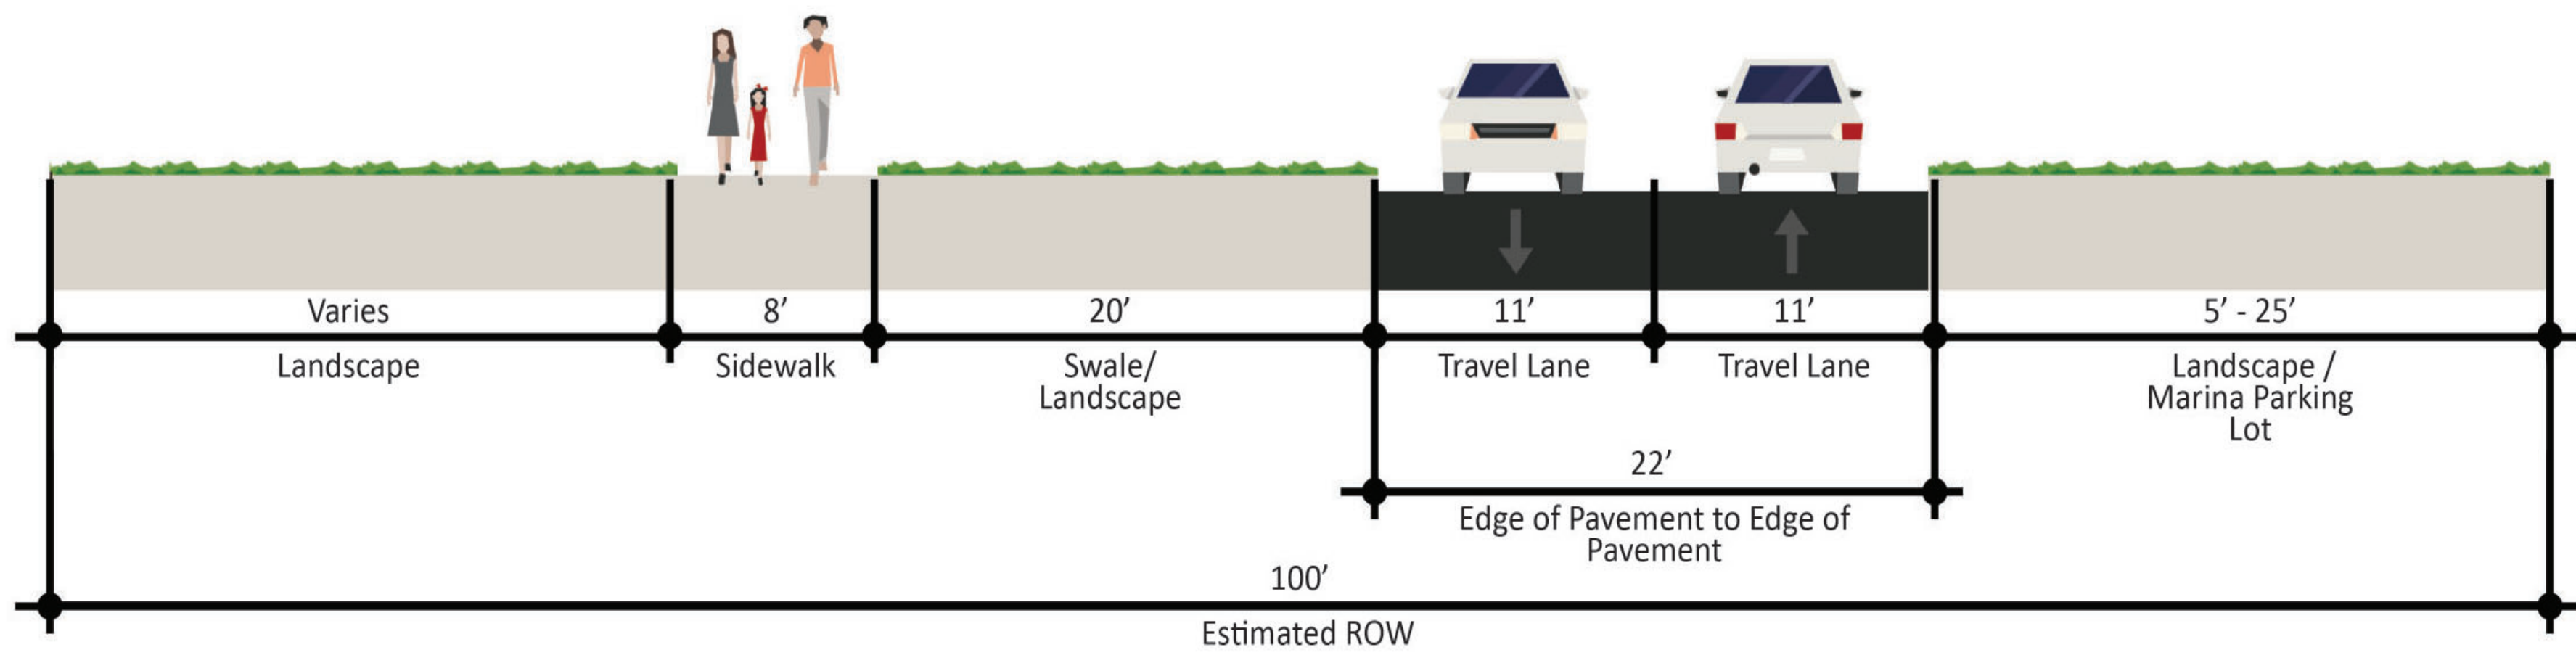

Segment 1 Preferred Section : Mathers Bridge to South Patrick Dr. (SR 513)

