



Segment 3 Existing Section : Palm Springs Blvd. to SR A1A

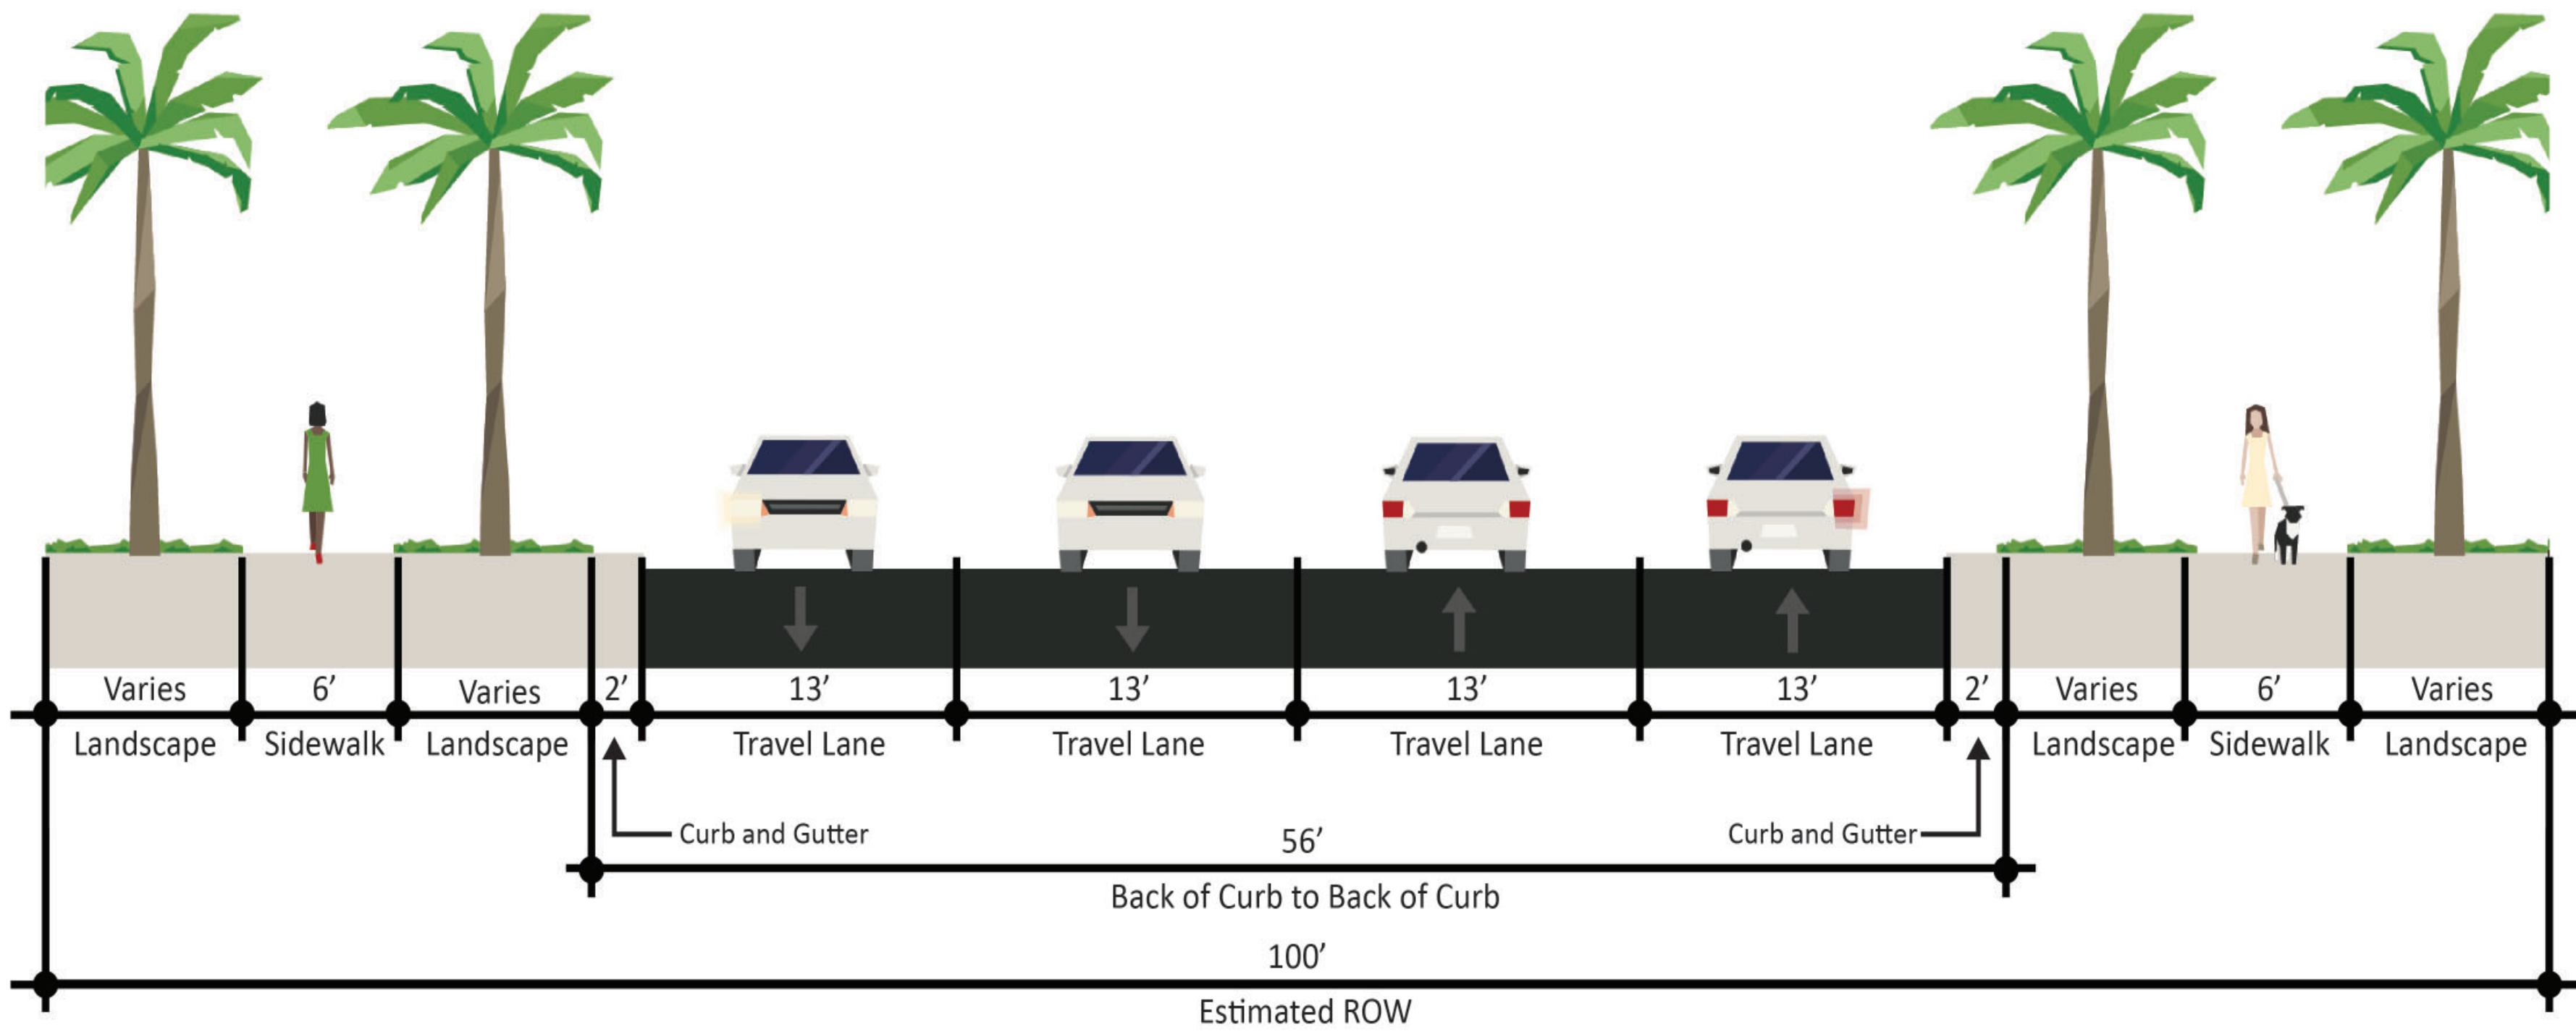

Segment 3 Short Term Section : Palm Springs Blvd. to SR A1A

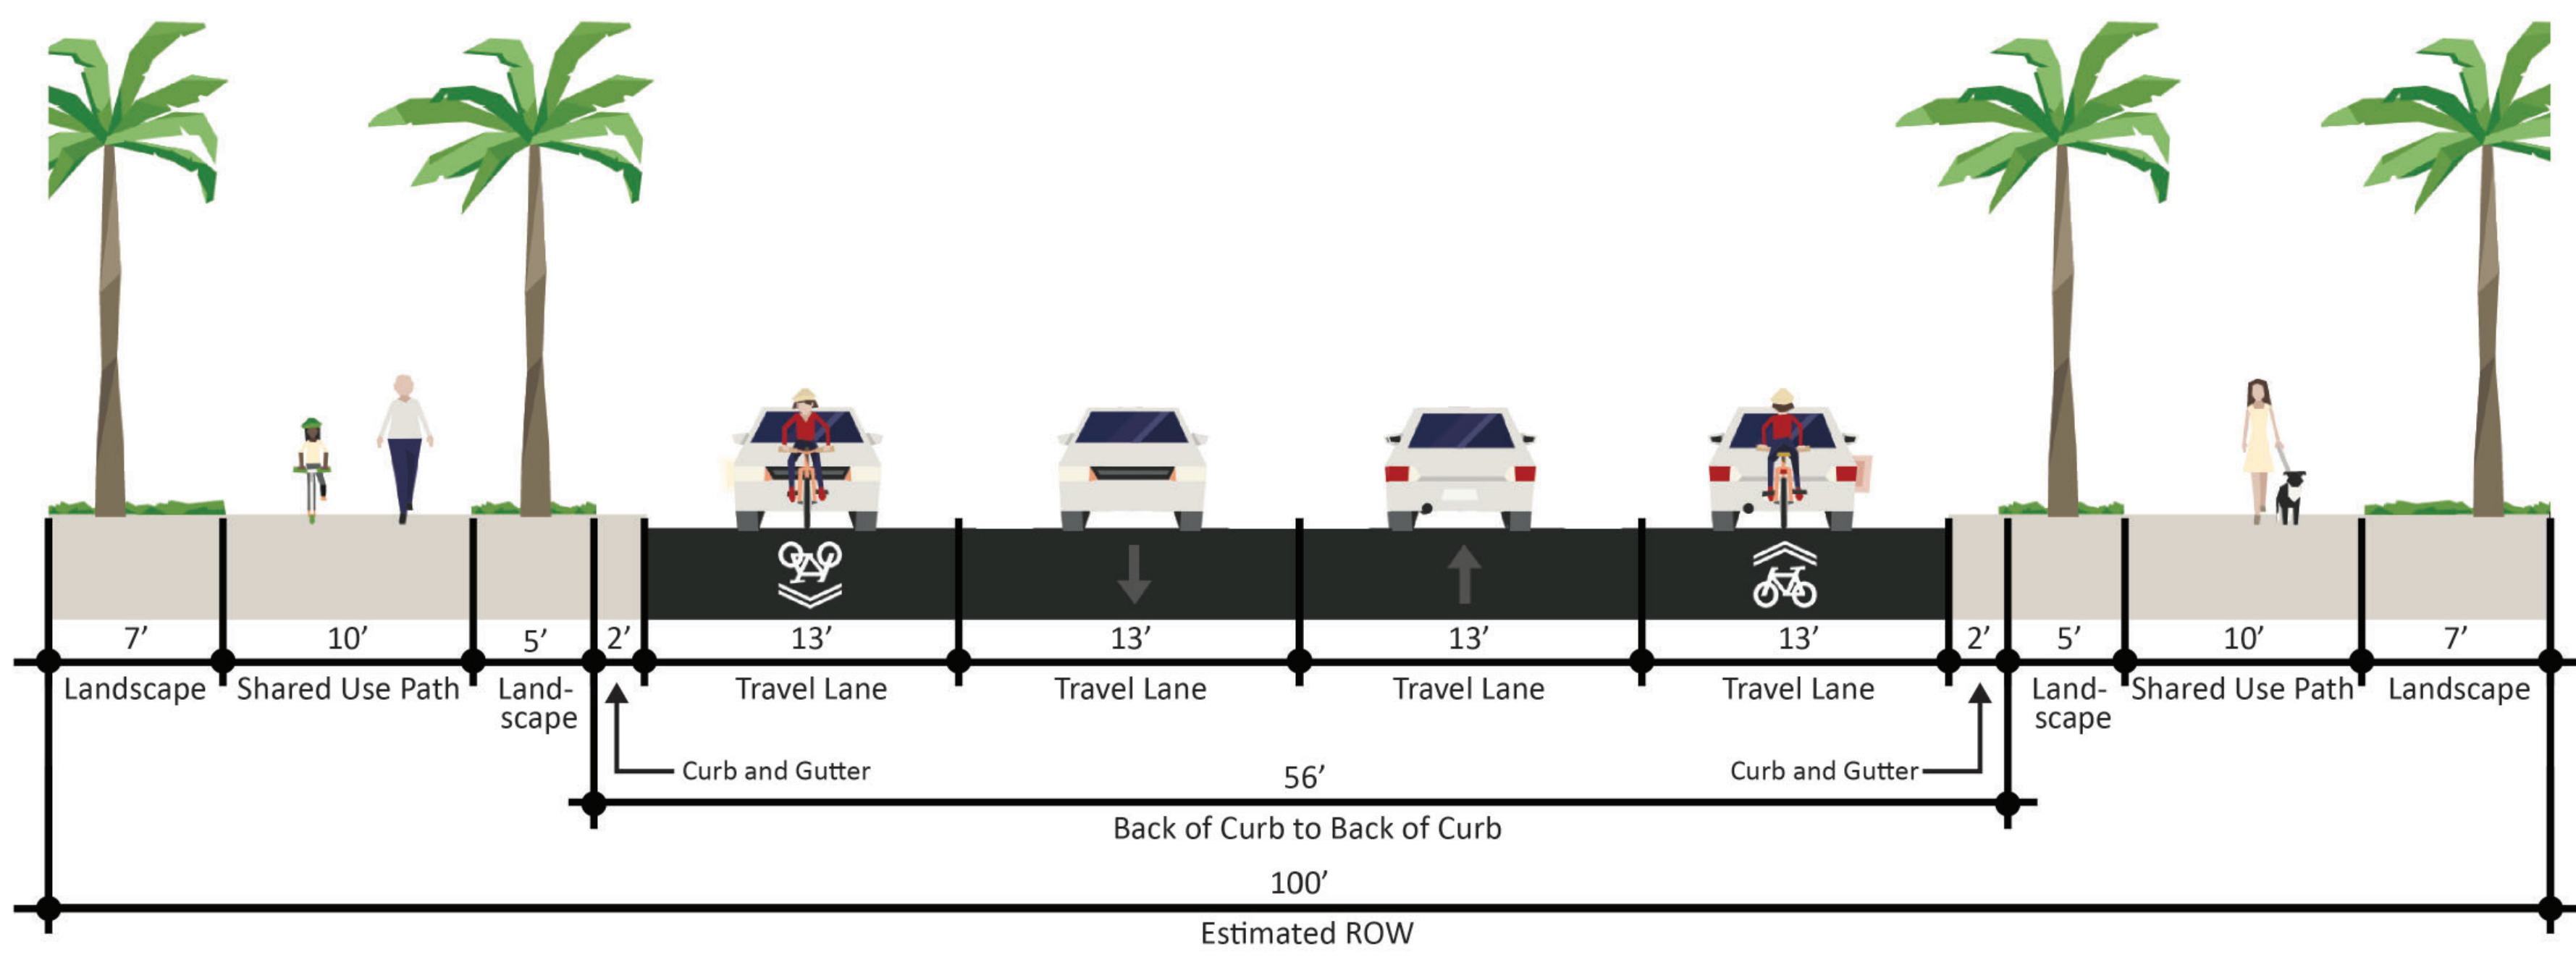

Segment 3 Preferred Section : Palm Springs Blvd. to SR A1A

